

1-EF11-EF-VSD

VARIABLE FREQUENCY DRIVE

EXISTING POINT


NEW POINT

AIR FILTER SCHEDULE - REF: M601

NOTES

1. REFER TO SECTION 23 40 00 FOR FREQUENCY OF FILTER REPLACEMENT DURING CONSTRUCTION.

1-SAC5 POINTS LIST - REF: M506

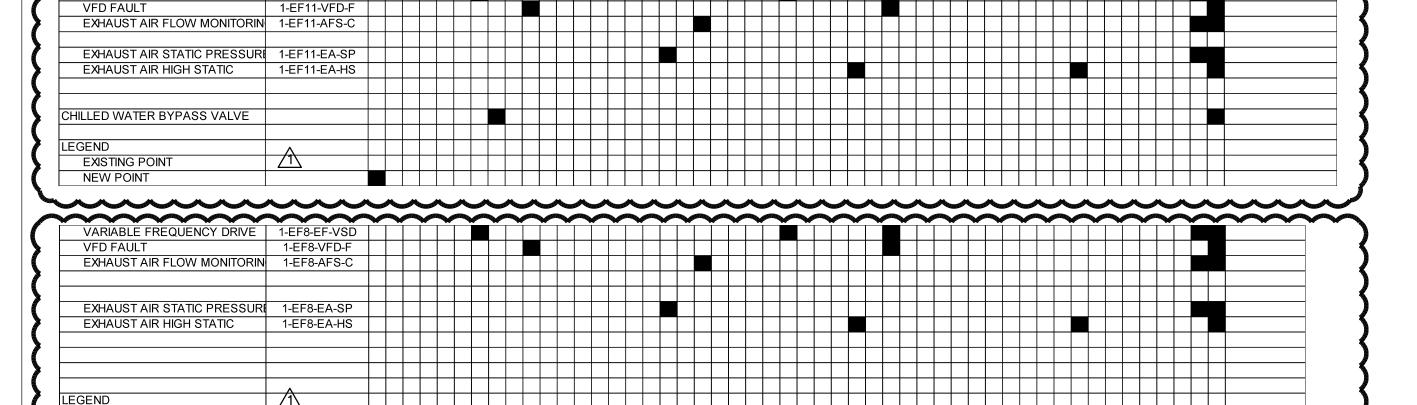

thora Associates. REB B20 JRA 07-30-15 2013150.00 SCALE 9 DATE

M601

M506,

DEPARTMENT OF VETERANS AFFAIRS
3N LAB WILKES BARRE
POINTS LIST/SCHEDULE REVISIONS
DETAIL REVISIONS
REFERENCES DRAWINGS M503, M506,

SKH-

VETERANS AFFAIRS